



① FIRST FLOOR
1/4" = 1'-0"

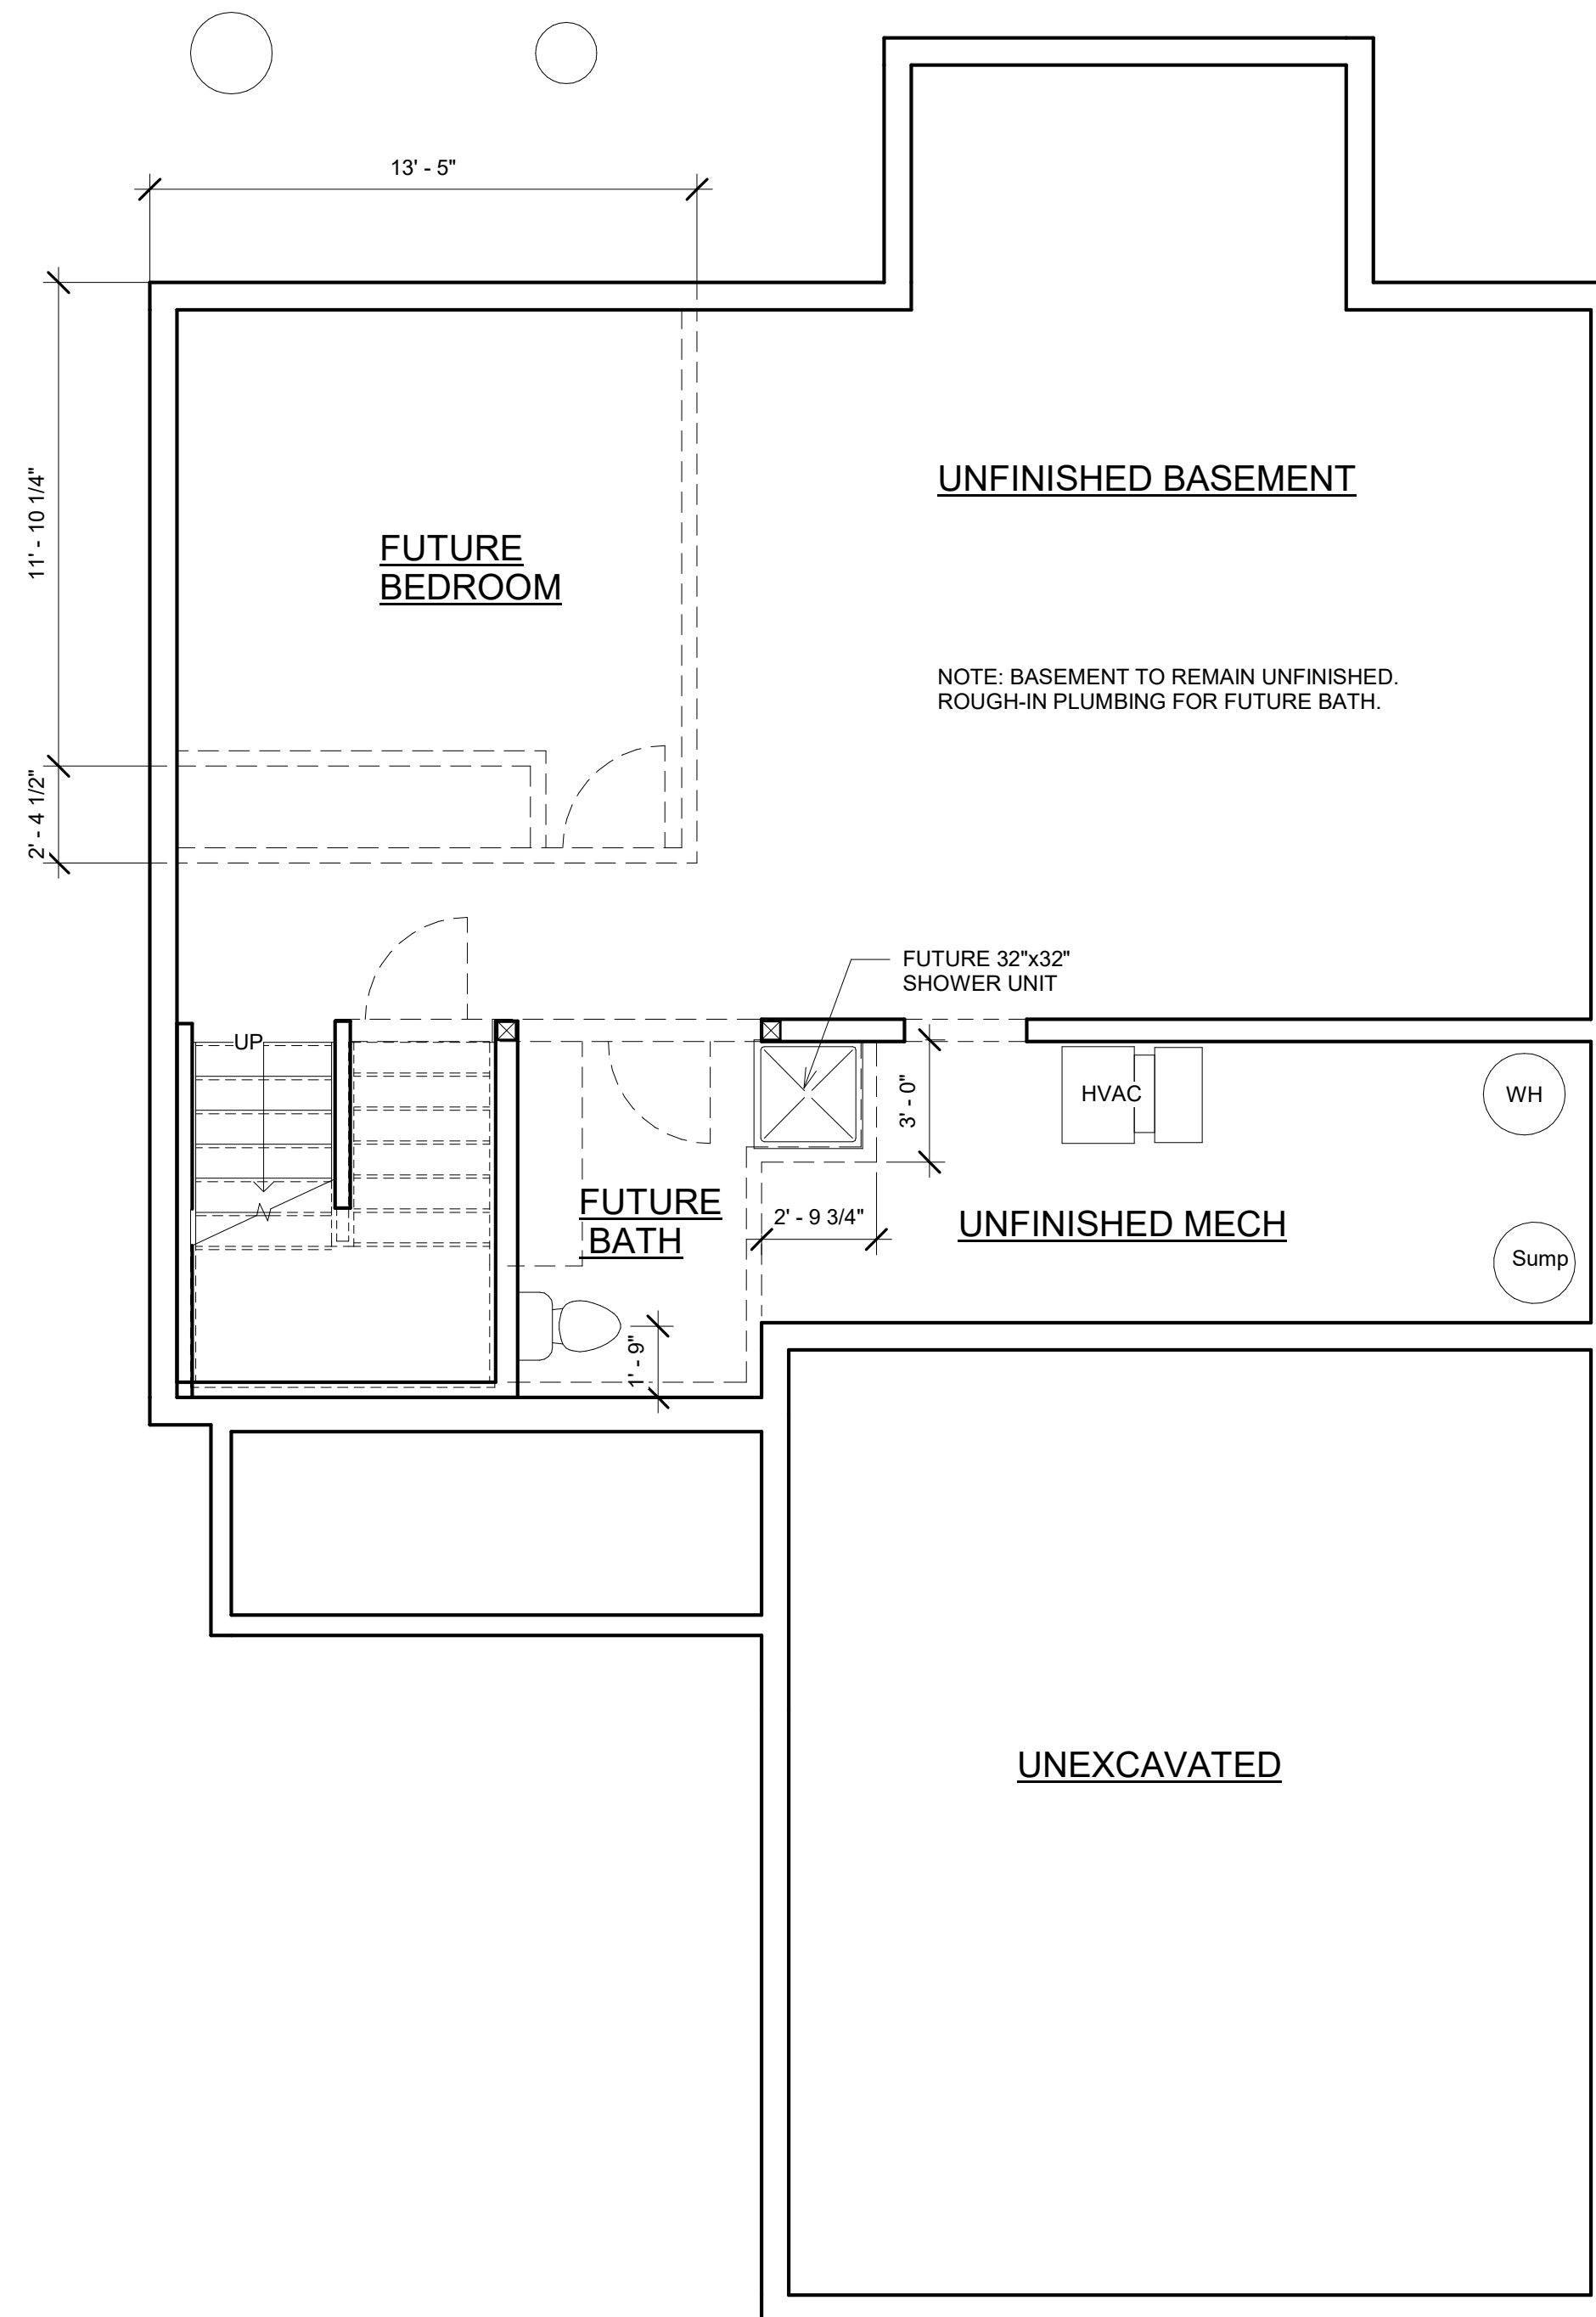

③ LOWER LEVEL
1/4" = 1'-0"

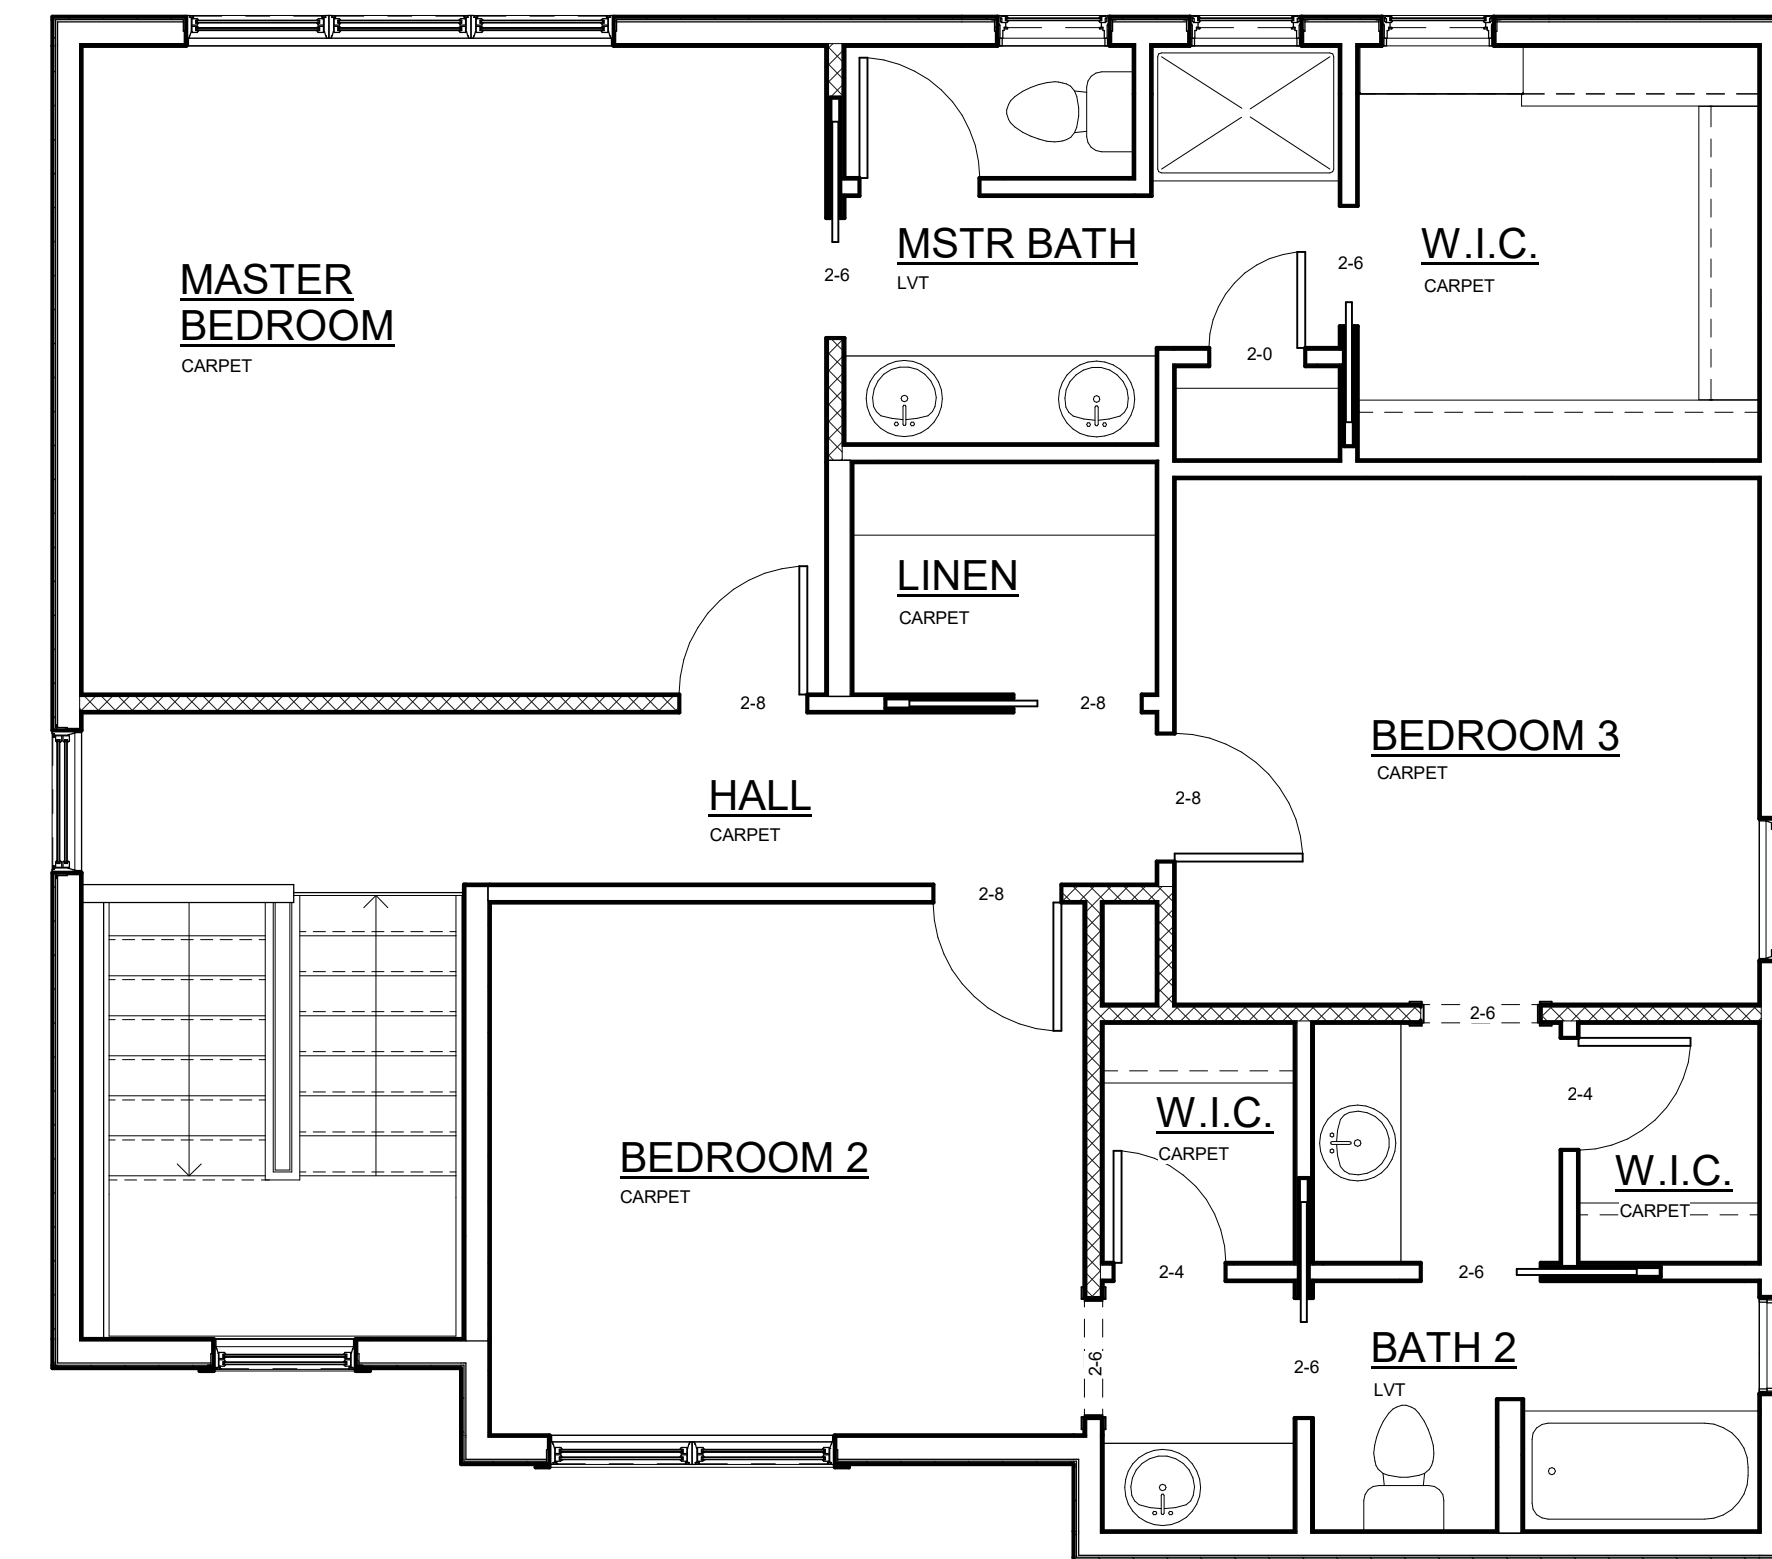

② SECOND FLOOR
1/4" = 1'-0"

WISTEX BUILDERS, LLC.
106 BUCKEYE ST. # 202
HUDSON WI 54016
651 329 4060

WISTEX
C
FLOOR PLANS

Date 12-7-17

A3